





H.R.OWEN

Plot 5100, Hatfield Business Park



VECS

Specialists in Value Engineering

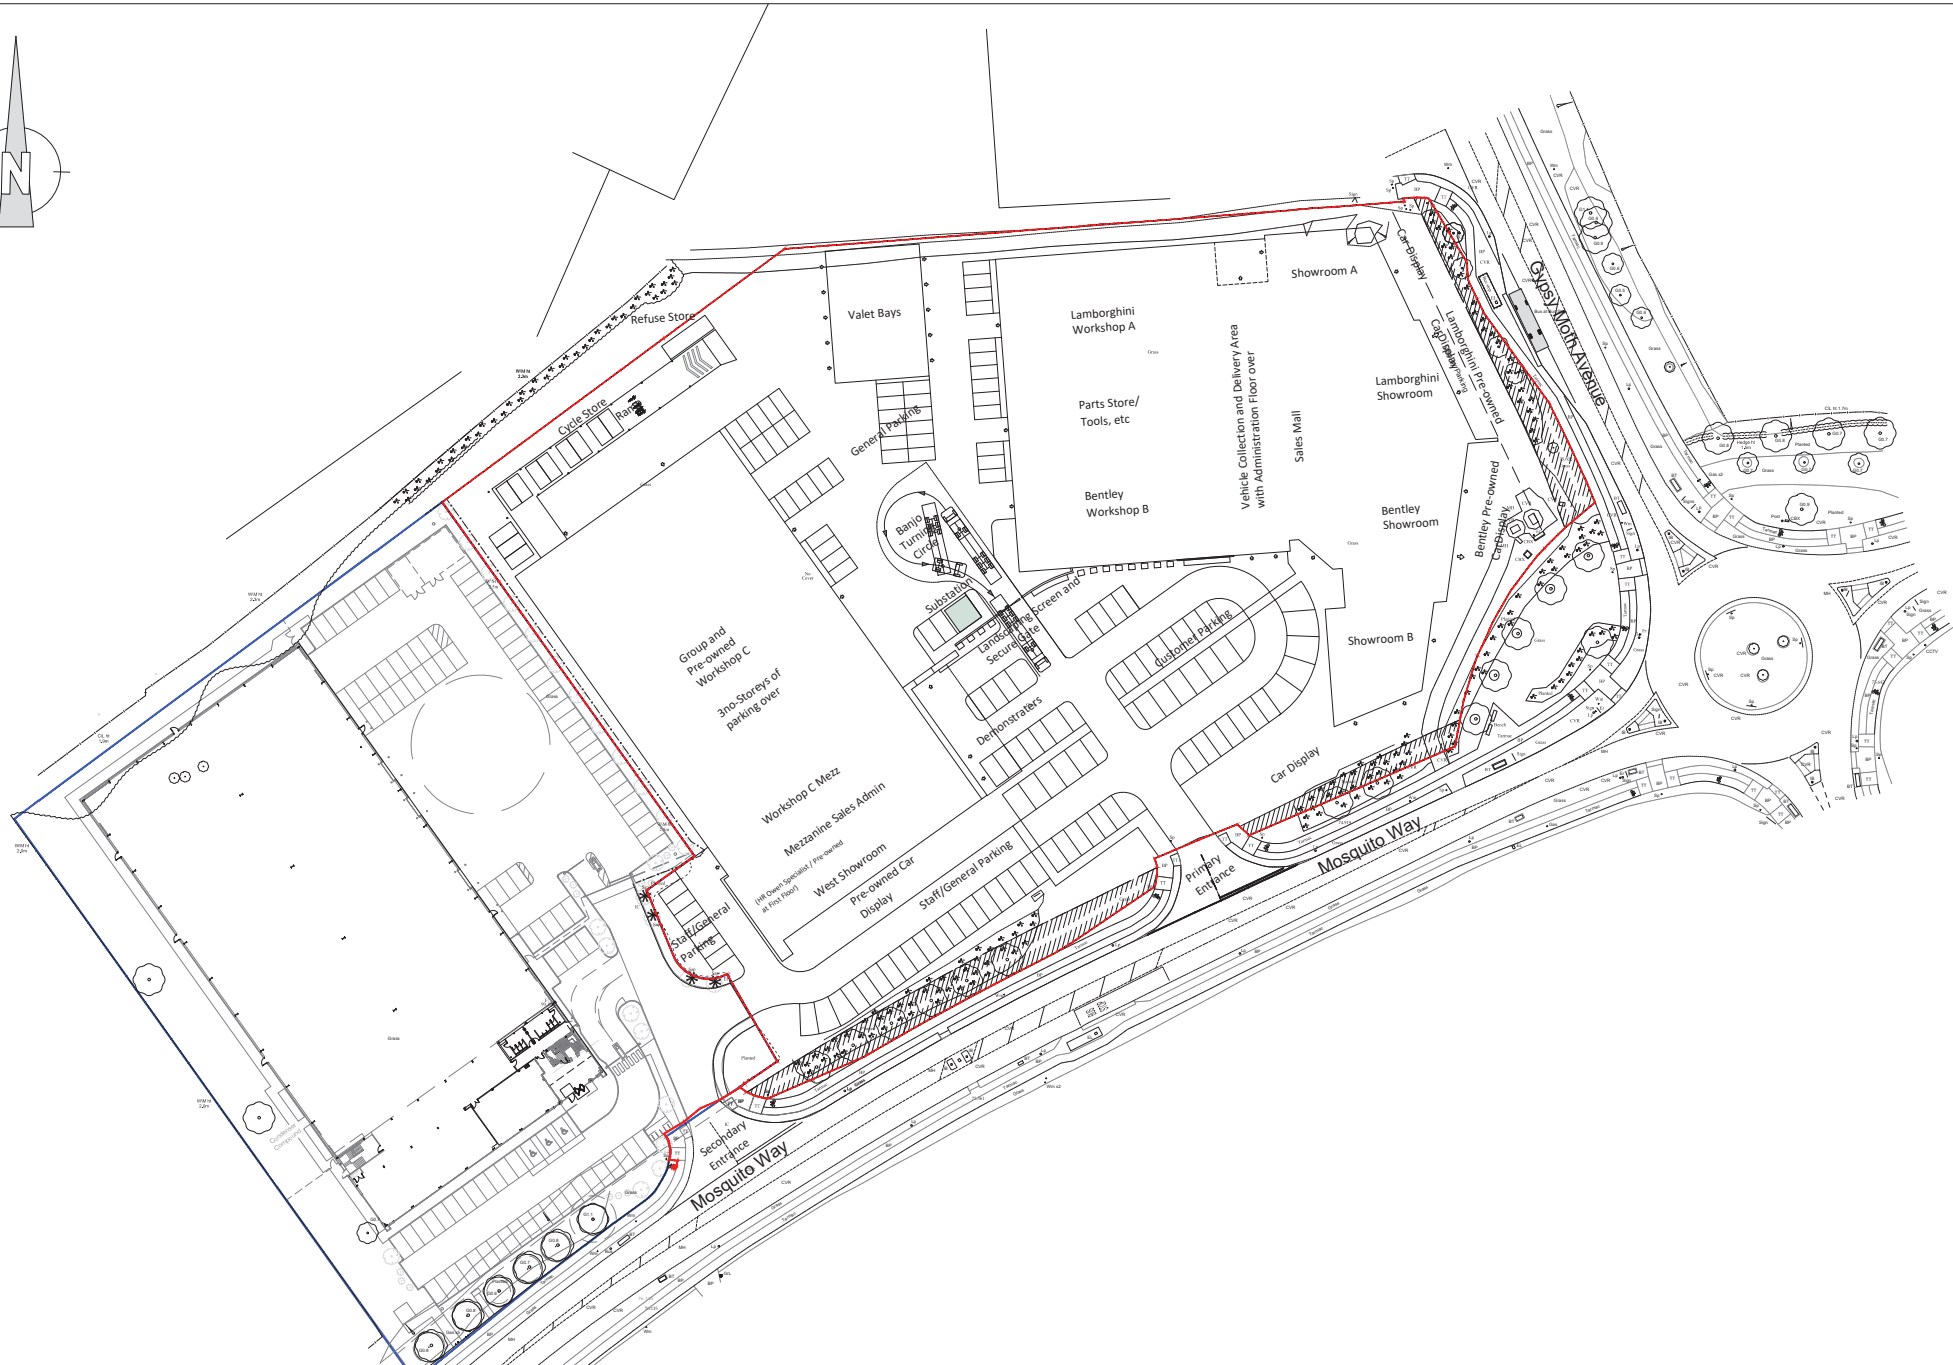 

Notes.

1. This drawing is to be read in conjunction with the specification and all other relevant Engineers, Architect's and specialist subcontractor's drawings.
2. Work to figured dimensions only. DO NOT SCALE

REV	DESCRIPTION

VECS
 Value Engineering and Construction Ltd
 12 Sunnybraes, Gordon
 Berwickshire, TD3 6LN
 Telephone 07780 607458

Project Plot 5100, Hatfield Business Park

H.R. OWEN

Title Proposed Site Plan	
Status	Scale 1:500 @ A1
Project No A016	Drawing No 1
	Rev



Notes.

1. This drawing is to be read in conjunction with the specification and all other relevant Engineer's, Architect's and specialist subcontractor's drawings.
2. Work to figured dimensions only. DO NOT SCALE

REV	
-	-

VECS

Value Engineering and Construction Ltd
 12 Sunnybraes, Gordon
 Berwickshire, TD3 6LN
 Telephone 07780 607458

Project Plot 5100, Hatfield Business Park

Title Proposed East Showroom Visuals
View 1



H.R. OWEN

Status	-	Scale	NTS @ A3
Project No	A016	Drawing No	15
Rev	-		



Notes.

1. This drawing is to be read in conjunction with the specification and all other relevant Engineer's, Architect's and specialist subcontractor's drawings.
2. Work to figured dimensions only. DO NOT SCALE

REV

-

VECS

Value Engineering and Construction Ltd
12 Sunnysbraes, Gordon
Berwickshire, TD3 6LN

Telephone 07780 607458

Project
Plot 5100, Hatfield Business Park

Title
Proposed East Showroom Visuals
View 2



H.R. OWEN

Status	-	Scale	NTS @ A3
Project No	A016	Drawing No	16
Rev	-		



Notes.

1. This drawing is to be read in conjunction with the specification and all other relevant Engineer's, Architect's and specialist subcontractor's drawings.
2. Work to figured dimensions only. DO NOT SCALE

REV

-	-
---	---

VECS

Value Engineering and Construction Ltd
 12 Sunnybraes, Gordon
 Berwickshire, TD3 6LN
 Telephone 07780 607458

Project Plot 5100, Hatfield Business Park



H.R. OWEN

Title Proposed East Showroom Visuals
View 3

Status	-	Scale	NTS @ A3
Project No	A016	Drawing No	17
Rev	-		



Notes.

1. This drawing is to be read in conjunction with the specification and all other relevant Engineer's, Architect's and specialist subcontractor's drawings.
2. Work to figured dimensions only. DO NOT SCALE

REV	
-	-

VECS

Value Engineering and Construction Ltd
 12 Sunnysbraes, Gordon
 Berwickshire, TD3 6LN
 Telephone 07780 607458

Project Plot 5100, Hatfield Business Park



H.R. OWEN

Title Proposed East Showroom Visuals
View 4

Status	-	Scale	NTS @ A3
Project No	A016	Drawing No	18
Rev	-		



Notes.

1. This drawing is to be read in conjunction with the specification and all other relevant Engineer's, Architect's and specialist subcontractor's drawings.
2. Work to figured dimensions only. DO NOT SCALE

REV

-

VECS

Value Engineering and Construction Ltd
 12 Sunnybraes, Gordon
 Berwickshire, TD3 6LN
 Telephone 07780 607458


Project
 Plot 5100, Hatfield Business Park

Title
 Proposed East Showroom Visuals
 View 5



H.R. OWEN

Status	-	Scale	NTS @ A3
Project No	A016	Drawing No	19
Rev	-		

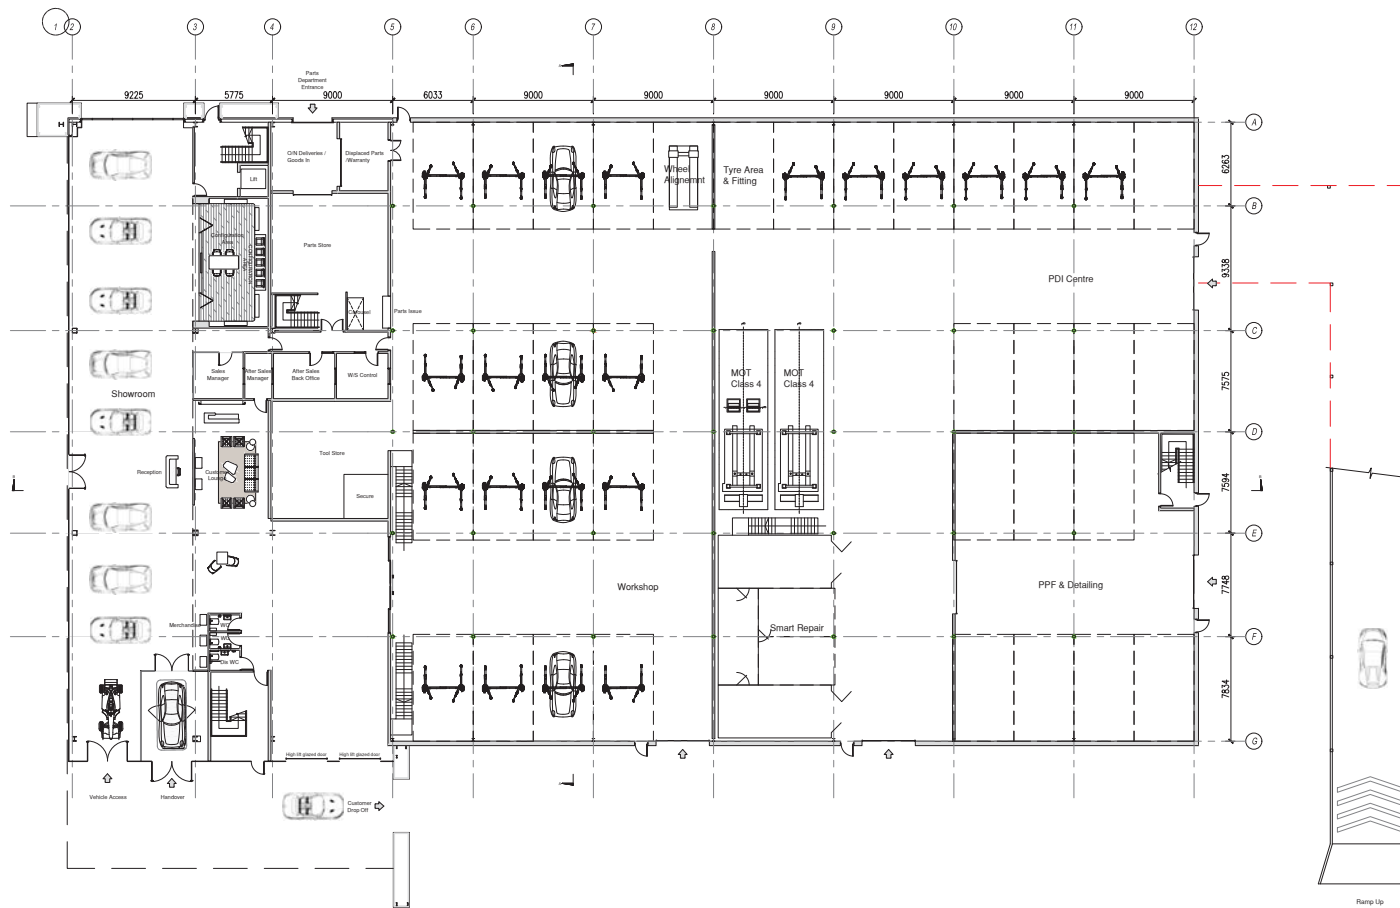

Ground Floor

Notes.


1. This drawing is to be read in conjunction with the specification and all other relevant Engineer's, Architect's and specialist subcontractor's drawings.
2. Work to figured dimensions only. DO NOT SCALE


REV	
-	-

VECS


Value Engineering and Construction Ltd
12 Sunnybraes, Gordon
Berwickshire, TD3 6LN

Telephone 07780 607458


Project Plot 5100, Hatfield Business Park		Title West Showroom Ground Floor Plan	
 H.R. OWEN		Status	Scale 1:200 @ A1
		Project No A016	Drawing No 30

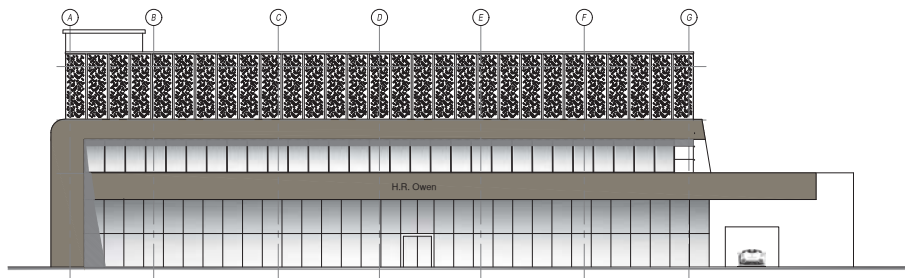


Front Elevation on Mosquito Way

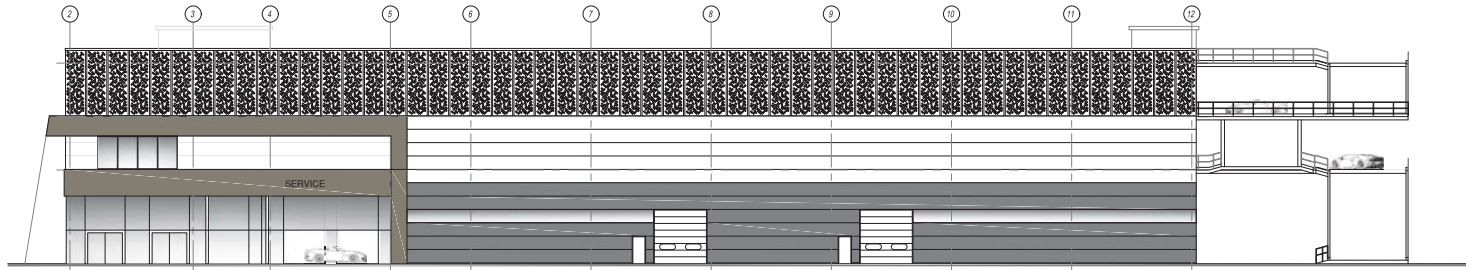

East Elevation to Showroom & Service Yard

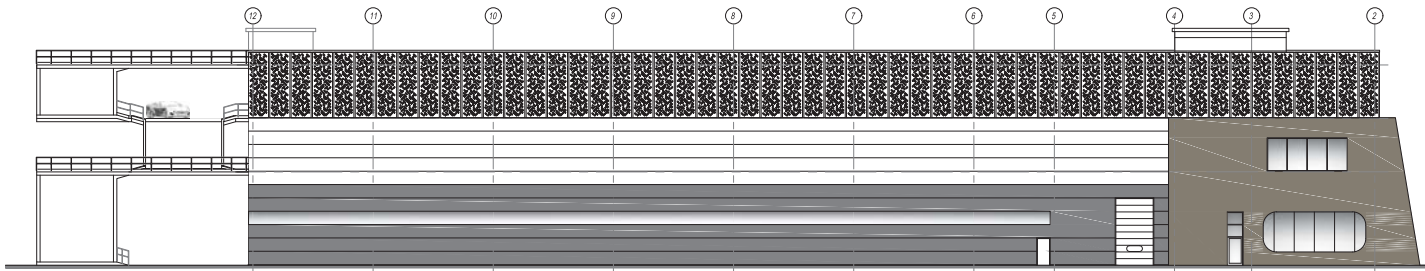

West Elevation on Site Boundary

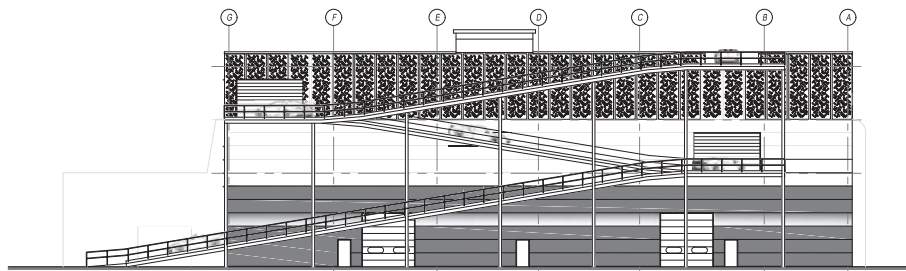

Rear Elevation along North Site Boundary

Notes.

1. This drawing is to be read in conjunction with the specification and all other relevant Engineers, Architect's and specialist subcontractor's drawings.
2. Work to figured dimensions only. DO NOT SCALE

REV

-

VECS

Value Engineering and Construction Ltd
12 Sunnybraes, Gordon
Berwickshire, TD3 6LN

Telephone 07780 607458

Project

Plot 5100, Hatfield Business Park



H.R.OWEN

Title

West Showroom Elevations

Status

Scale 1:200 @ A1

Project No

A016

Drawing No

35

Rev



Notes.

1. This drawing is to be read in conjunction with the specification and all other relevant Engineer's, Architect's and specialist subcontractor's drawings.
2. Work to figured dimensions only. DO NOT SCALE

REV

-

-

VECS

Value Engineering and Construction Ltd
12 Sunnybraes, Gordon
Berwickshire, TD3 6LN

Telephone 07780 607458


Project
Plot 5100, Hatfield Business Park

Title
Proposed West Showroom Visuals
View 1



H.R. OWEN

Status	-	Scale	NTS @ A3
Project No	A016	Drawing No	37
Rev	-		

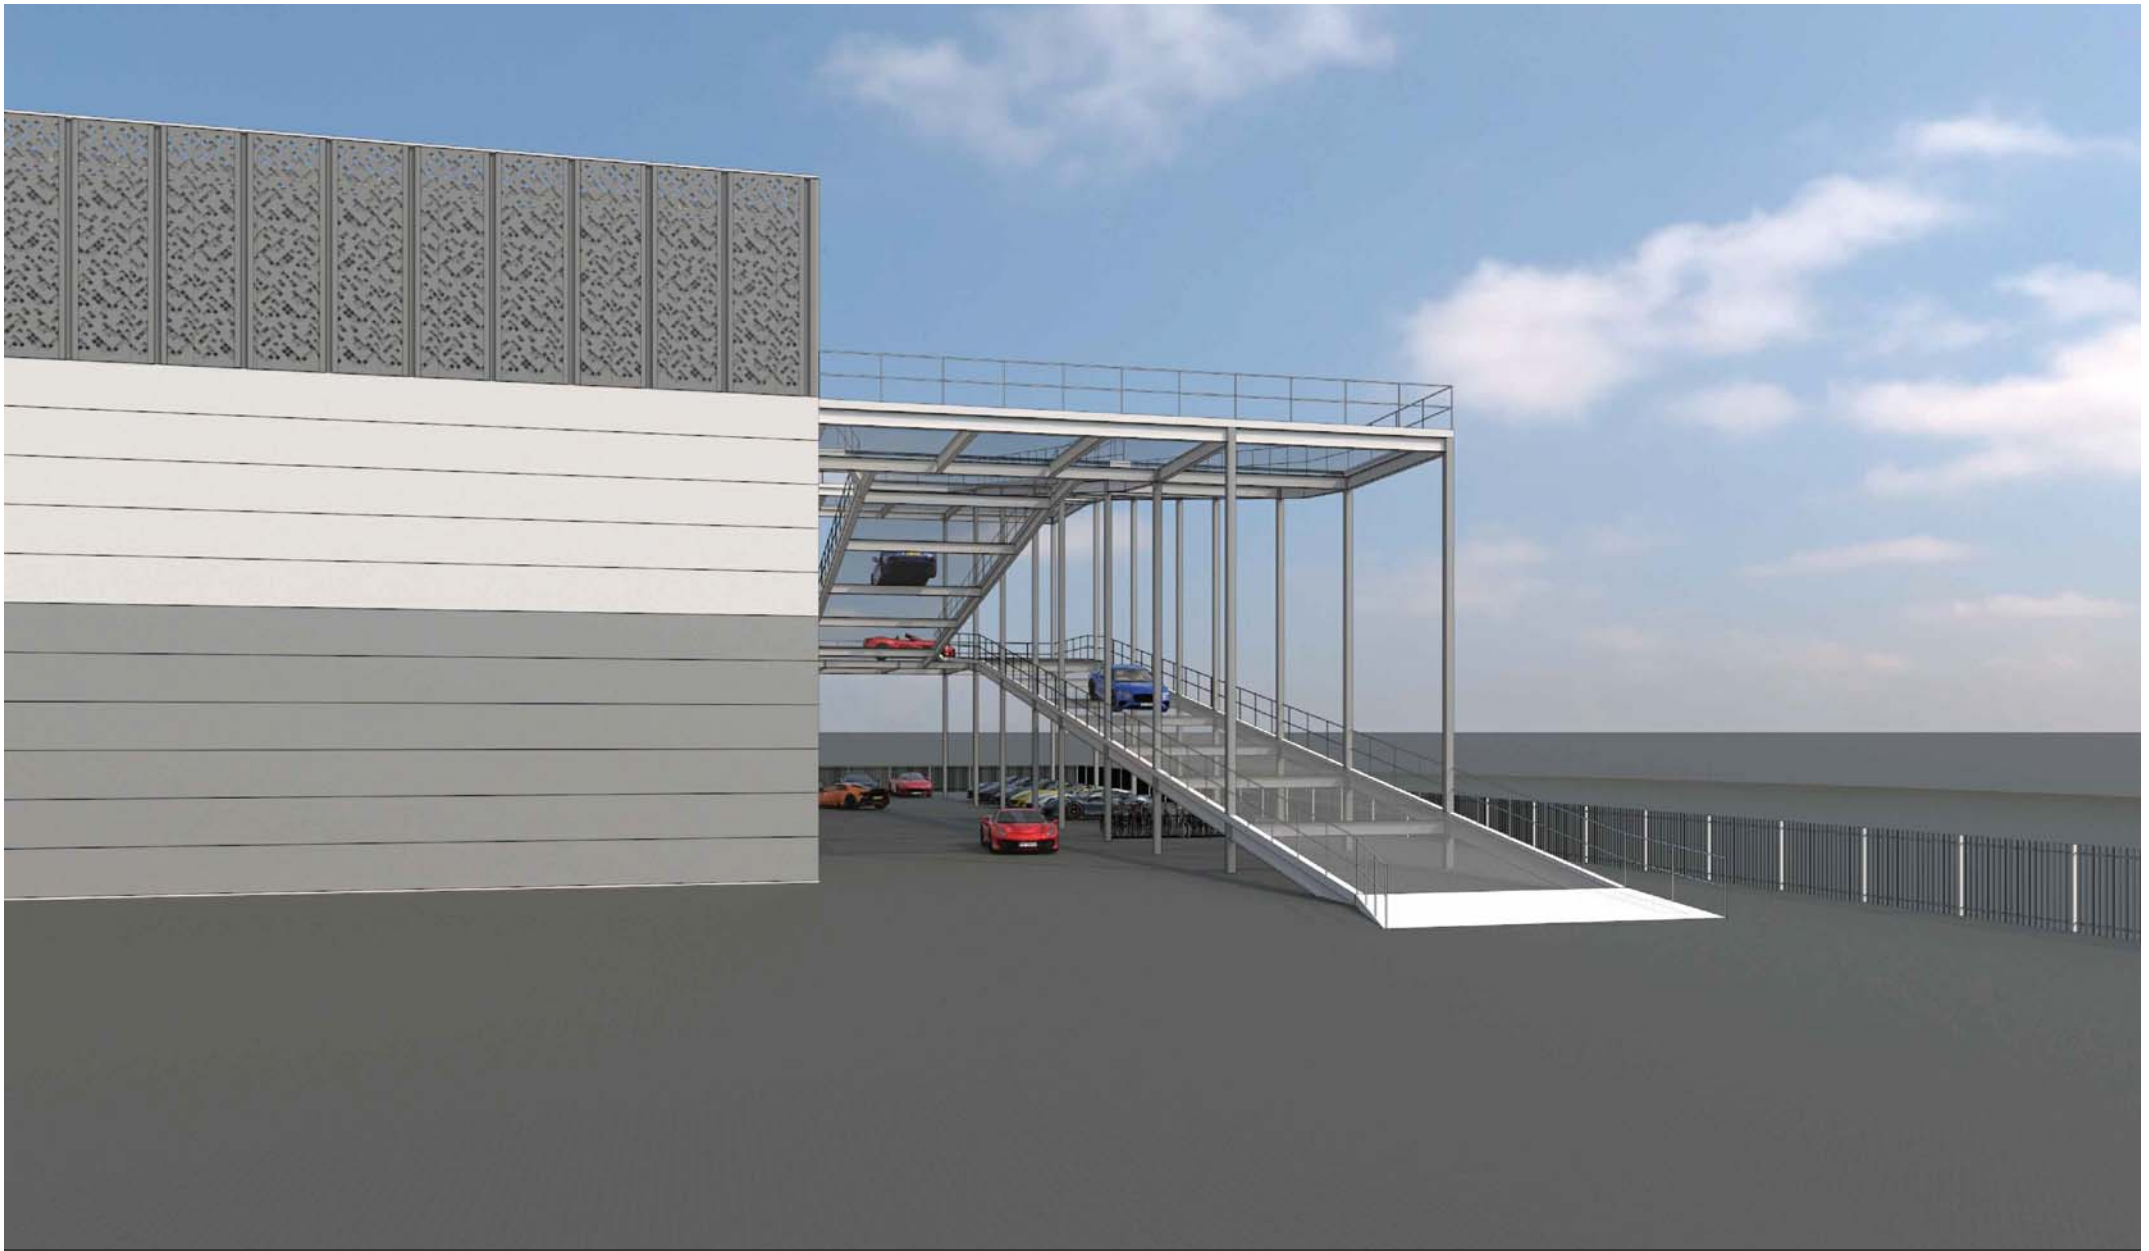

Notes.

1. This drawing is to be read in conjunction with the specification and all other relevant Engineer's, Architect's and specialist subcontractor's drawings.
2. Work to figured dimensions only. DO NOT SCALE

REV

-

VECS

Value Engineering and Construction Ltd
 12 Sunnysbraes, Gordon
 Berwickshire, TD3 6LN
 Telephone 07780 607458

Project Plot 5100, Hatfield Business Park

Title Proposed West Showroom Visuals
View 2



H.R. OWEN

Status	-	Scale	NTS @ A3
Project No	A016	Drawing No	38
Rev	-		



Notes.

1. This drawing is to be read in conjunction with the specification and all other relevant Engineer's, Architect's and specialist subcontractor's drawings.
2. Work to figured dimensions only. DO NOT SCALE

REV

-	-
---	---

VECS

Value Engineering and Construction Ltd
12 Sunnysbraes, Gordon
Berwickshire, TD3 6LN

Telephone 07780 607458

Project Plot 5100, Hatfield Business Park

Title Proposed West Showroom Visuals
View 3



H.R. OWEN

Status	-	Scale	NTS @ A3
Project No	A016	Drawing No	39
Rev	-	Rev	-



Notes.

1. This drawing is to be read in conjunction with the specification and all other relevant Engineer's, Architect's and specialist subcontractor's drawings.
2. Work to figured dimensions only. DO NOT SCALE

REV	
-	-

VECS

Value Engineering and Construction Ltd
 12 Sunnybraes, Gordon
 Berwickshire, TD3 6LN
 Telephone 07780 607458

Project Plot 5100, Hatfield Business Park

Title Proposed West Showroom Visuals
View 4



H.R. OWEN

Status	-	Scale	NTS @ A3
Project No	A016	Drawing No	40
Rev	-		



Notes.

1. This drawing is to be read in conjunction with the specification and all other relevant Engineer's, Architect's and specialist subcontractor's drawings.
2. Work to figured dimensions only. DO NOT SCALE

REV	
-	-

VECS

Value Engineering and Construction Ltd
 12 Sunnysbraes, Gordon
 Berwickshire, TD3 6LN
 Telephone 07780 607458

Project Plot 5100, Hatfield Business Park



H.R. OWEN

Title Proposed West Showroom Visuals
View 5

Status	-	Scale	NTS @ A3
Project No	A016	Drawing No	41
Rev	-		



Notes.

1. This drawing is to be read in conjunction with the specification and all other relevant Engineer's, Architect's and specialist subcontractor's drawings.
2. Work to figured dimensions only. DO NOT SCALE

REV	
-	-

VECS
 Value Engineering and Construction Ltd
 12 Sunnybraes, Gordon
 Berwickshire, TD3 6LN
 Telephone 07780 607458

Project Plot 5100, Hatfield Business Park

Title Proposed West Showroom Visuals View 6	
Status -	Scale NTS @ A3
Project No A016	Drawing No 42 Rev -



Notes.

1. This drawing is to be read in conjunction with the specification and all other relevant Engineer's, Architect's and specialist subcontractor's drawings.
2. Work to figured dimensions only. DO NOT SCALE

REV	
-	-

VECS

Value Engineering and Construction Ltd
 12 Sunnysbraes, Gordon
 Berwickshire, TD3 6LN
 Telephone 07780 607458

Project Plot 5100, Hatfield Business Park

Title Proposed West Showroom Visuals
View 7



H.R. OWEN

Status	-	Scale	NTS @ A3
Project No	A016	Drawing No	43
Rev	-		