

Ground Floor Plan

Notes.

1. This drawing is to be read in conjunction with the specification and all other relevant Engineer's, Architect's and specialist subcontractor's drawings.
2. Work to figured dimensions only. DO NOT SCALE

REV	
-	-

**VECS**  
 Value Engineering and Construction Ltd  
 12 Sunnybraes, Gordon  
 Berwickshire, TD3 6LN  
 Telephone 07780 607458

Project	Renaissance Golf Club
Title	Lodge Lee Proposed Ground Floor Plan
Status	Scale 1:25 @ A1
Project No	Drawing No
A025	2
Rev	



First Floor Plan



Notes.


- This drawing is to be read in conjunction with the specification and all other relevant Engineer's, Architect's and specialist subcontractor's drawings.
- Work to figured dimensions only. DO NOT SCALE

REV	Description
-	-

**VECS**  
 Value Engineering and Construction Ltd  
 12 Sunnybraes, Gordon  
 Berwickshire, TD3 6LN  
 Telephone 07780 607458

Project	Renaissance Golf Club
Status	
Project No	A025


Title		Lodge Lee Proposed First Floor Plan
Status	Scale	1:25 @ A1
Project No	Drawing No	Rev
A025	3	

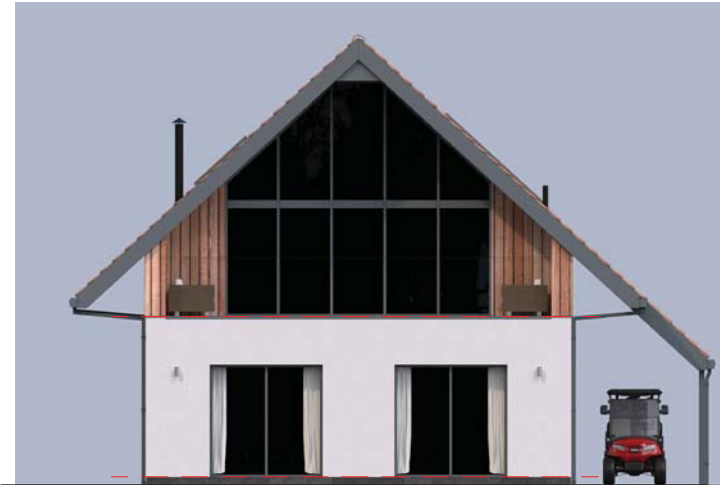

West Elevation



South Elevation

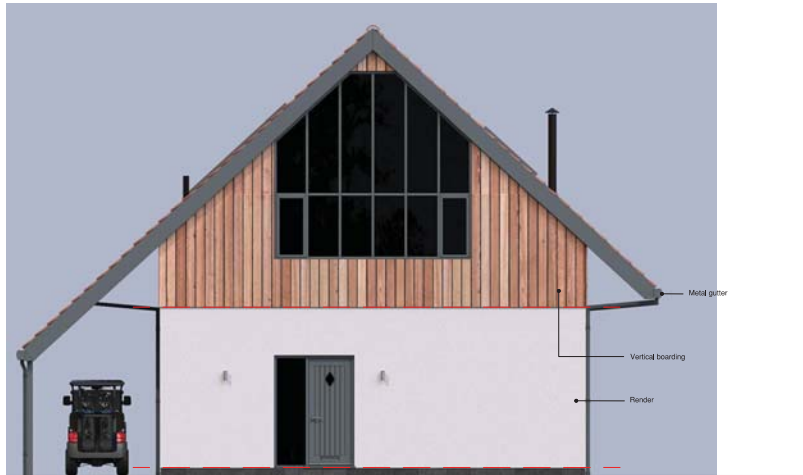

East Elevation



North Elevation


Notes.

1. This drawing is to be read in conjunction with the specification and all other relevant Engineer's, Architect's and specialist subcontractor's drawings.
2. Work to figured dimensions only. DO NOT SCALE

REV	Description
-	-

**VECS**  
 Value Engineering and Construction Ltd  
 12 Sunnybraes, Gordon  
 Berwickshire, TD3 6LN  
 Telephone 07780 607458

Project		Renaissance Golf Club		Title		Proposed Elevations	
Status		Scale		Project No		Rev	
		1:50 @ A1		A025		4	

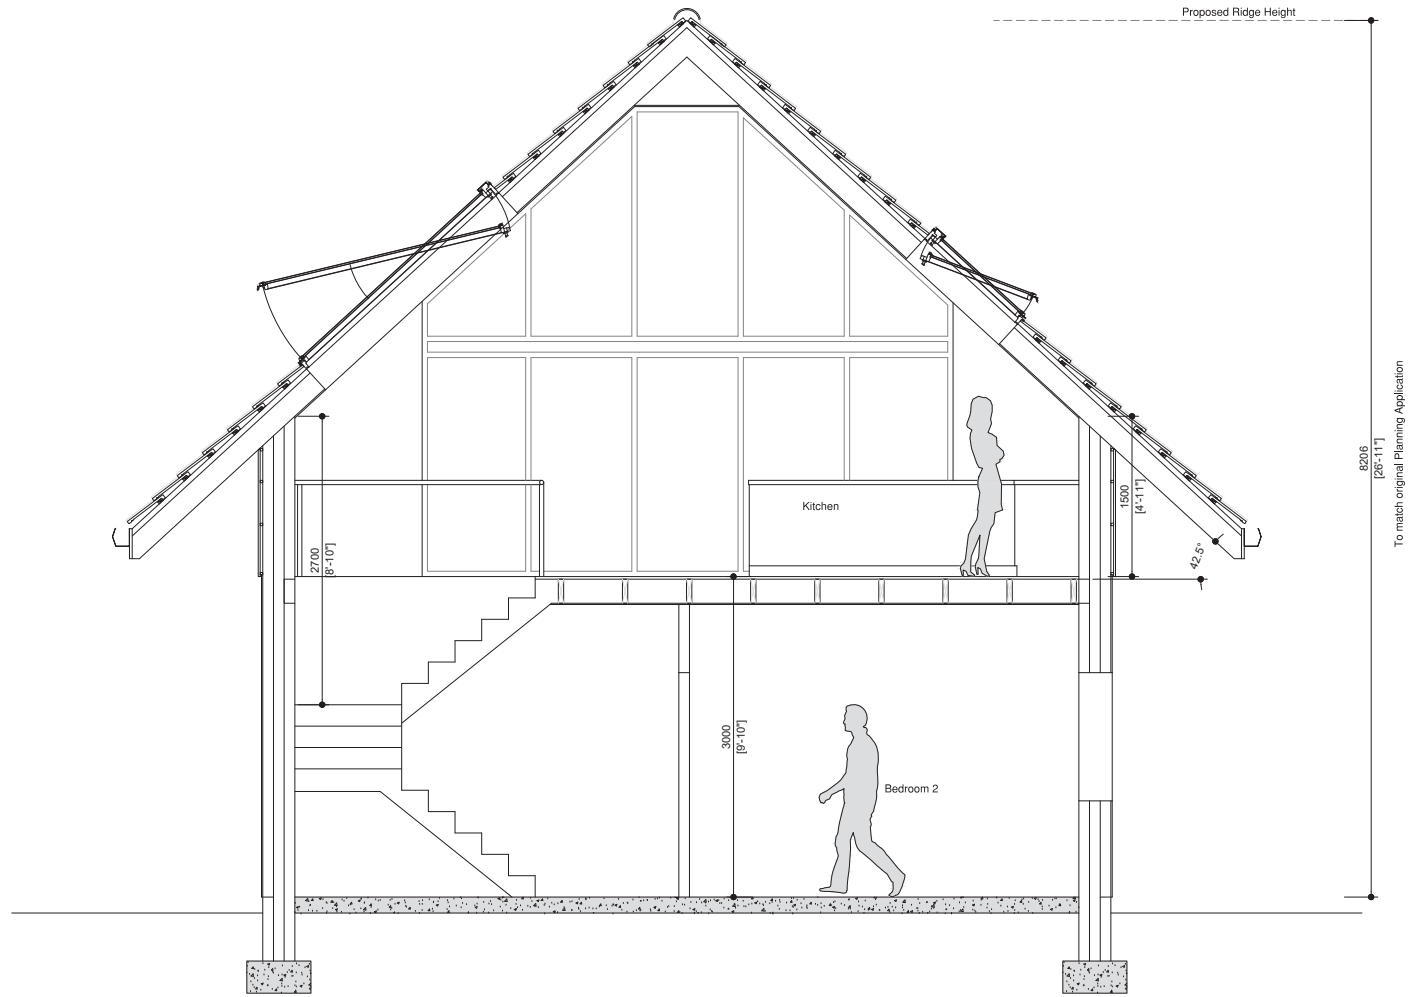

Section A-A

Notes.

1. This drawing is to be read in conjunction with the specification and all other relevant Engineer's, Architect's and specialist subcontractor's drawings.
2. Work to figured dimensions only. DO NOT SCALE

REV	
-	-

**VECS**

Value Engineering and Construction Ltd  
12 Sunnybraes, Gordon  
Berwickshire, TD3 6LN  
Telephone 07780 607458

Project	Renaissance Golf Club
Title	Proposed Section A-A
Status	Scale 1:25 @ A1
Project No	Drawing No
A025	5
Rev	







